



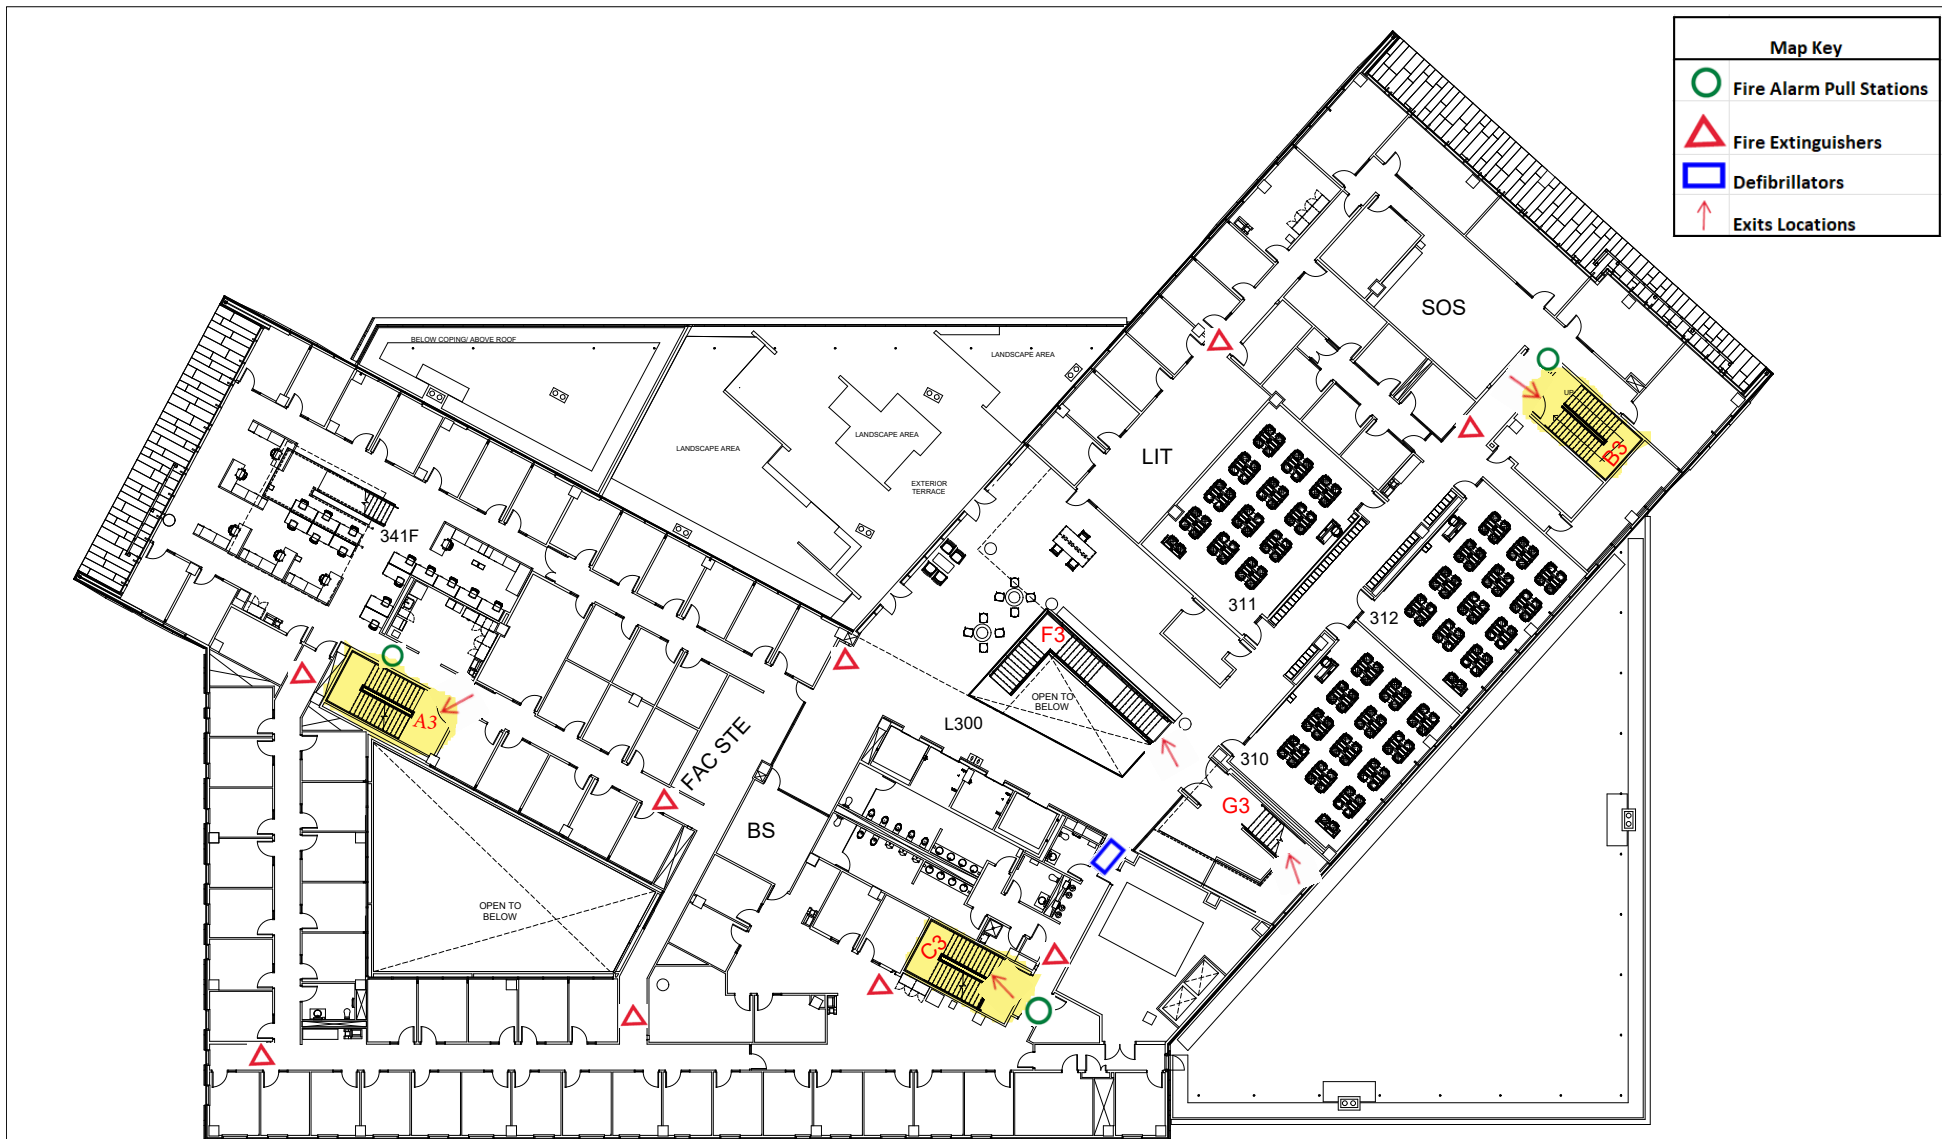

Map Key	
	Fire Alarm Pull Stations
	Fire Extinguishers
	Defibrillators
	Exits Locations

DEPARTMENT	SUITE NUMBER	FLOOR	PRIMARY EMERGENCY EXIT	SECONDARY EMERGENCY EXIT	DISABILITY SAFE HAVEN LOCATION
Student Org	320	3	B3 Stairwell	F3 Staircase	Nearest enclosed stairwell
LIT	330	3	F3 Staircase	C3 Stairwell	Nearest enclosed stairwell
BUSSERV	350	3	C3 Stairwell	F3 Staircase	Nearest enclosed stairwell
Faculty Suite - 3rd floor	340, 341, 342, 343	3	A3 Stairwell	C3 Stairwell	Nearest enclosed stairwell

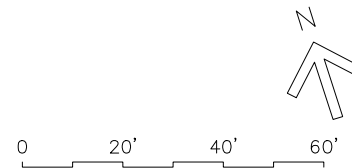

John M. O'Quinn Law Building

UNIVERSITY OF HOUSTON SYSTEM FACILITIES PLANNING AND CONSTRUCTION	BUILDING NUMBER: 470	BUILDING ABBREVIATION: LAW	FLOOR LEVEL: 03	CAMPUS: UH	DATE ISSUED: 08/16/2024	SHEET: 03 OF 06
--	-------------------------	-------------------------------	--------------------	---------------	----------------------------	--------------------